
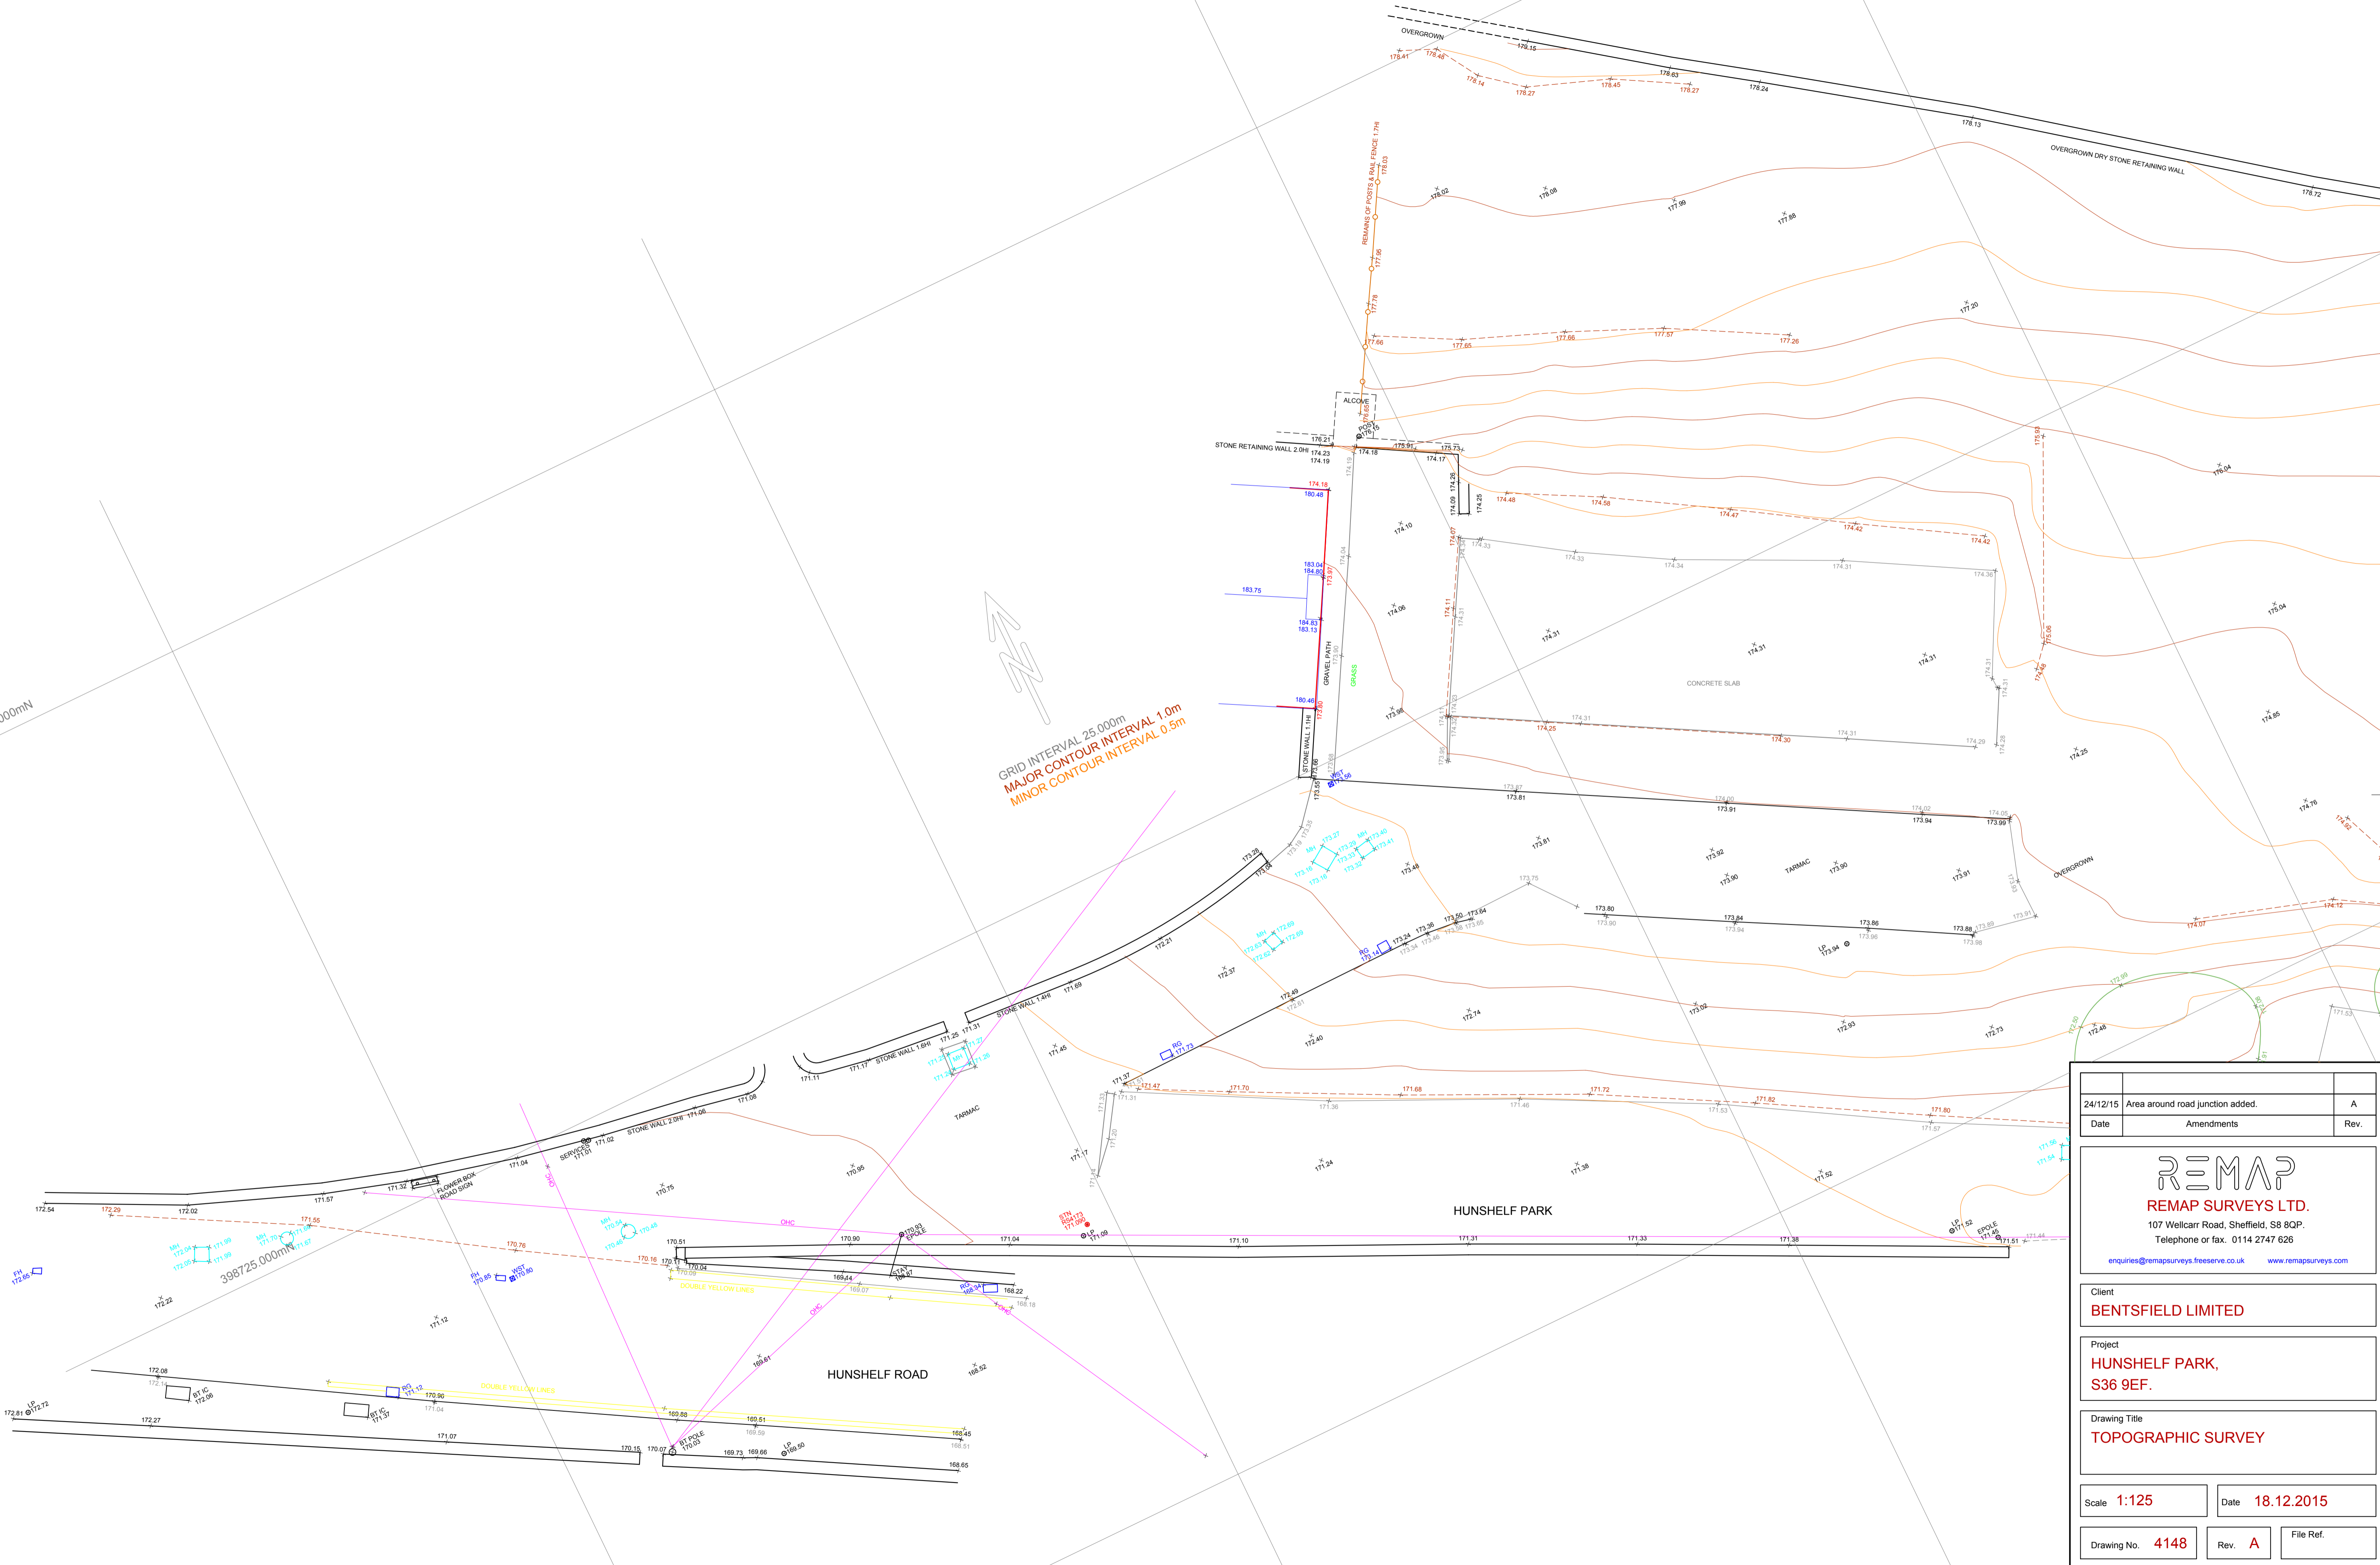


398750.000mN

GRID INTERVAL 25.000m
MAJOR CONTOUR INTERVAL 1.0m
MINOR CONTOUR INTERVAL 0.5m

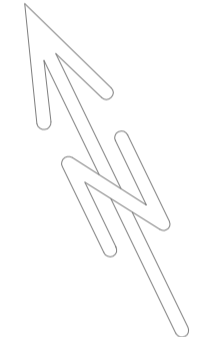

24/12/15	Area around road junction added.	A
Date	Amendments	Rev.

REMAP
REMAP SURVEYS LTD.
 107 Wellcarr Road, Sheffield, S8 8QP.
 Telephone or fax. 0114 2747 626
 enquiries@remapsurveys.freeserve.co.uk www.remapsurveys.com

Client
BENTSFIELD LIMITED

Project
**HUNSHELF PARK,
S36 9EF.**

Drawing Title
TOPOGRAPHIC SURVEY

Scale **1:125** Date **18.12.2015**

Drawing No. **4148** Rev. **A** File Ref.

NOTE
TO ORDNANCE SURVEY GRID AND DATUM
(OSTN02 by GPS FIXED AT RS4173, SF=1.00000000).
Semi-permanent Stations established.
Full Traverse not carried out.
For legend, CAD files, layer control or further information
please contact Remap Surveys.